
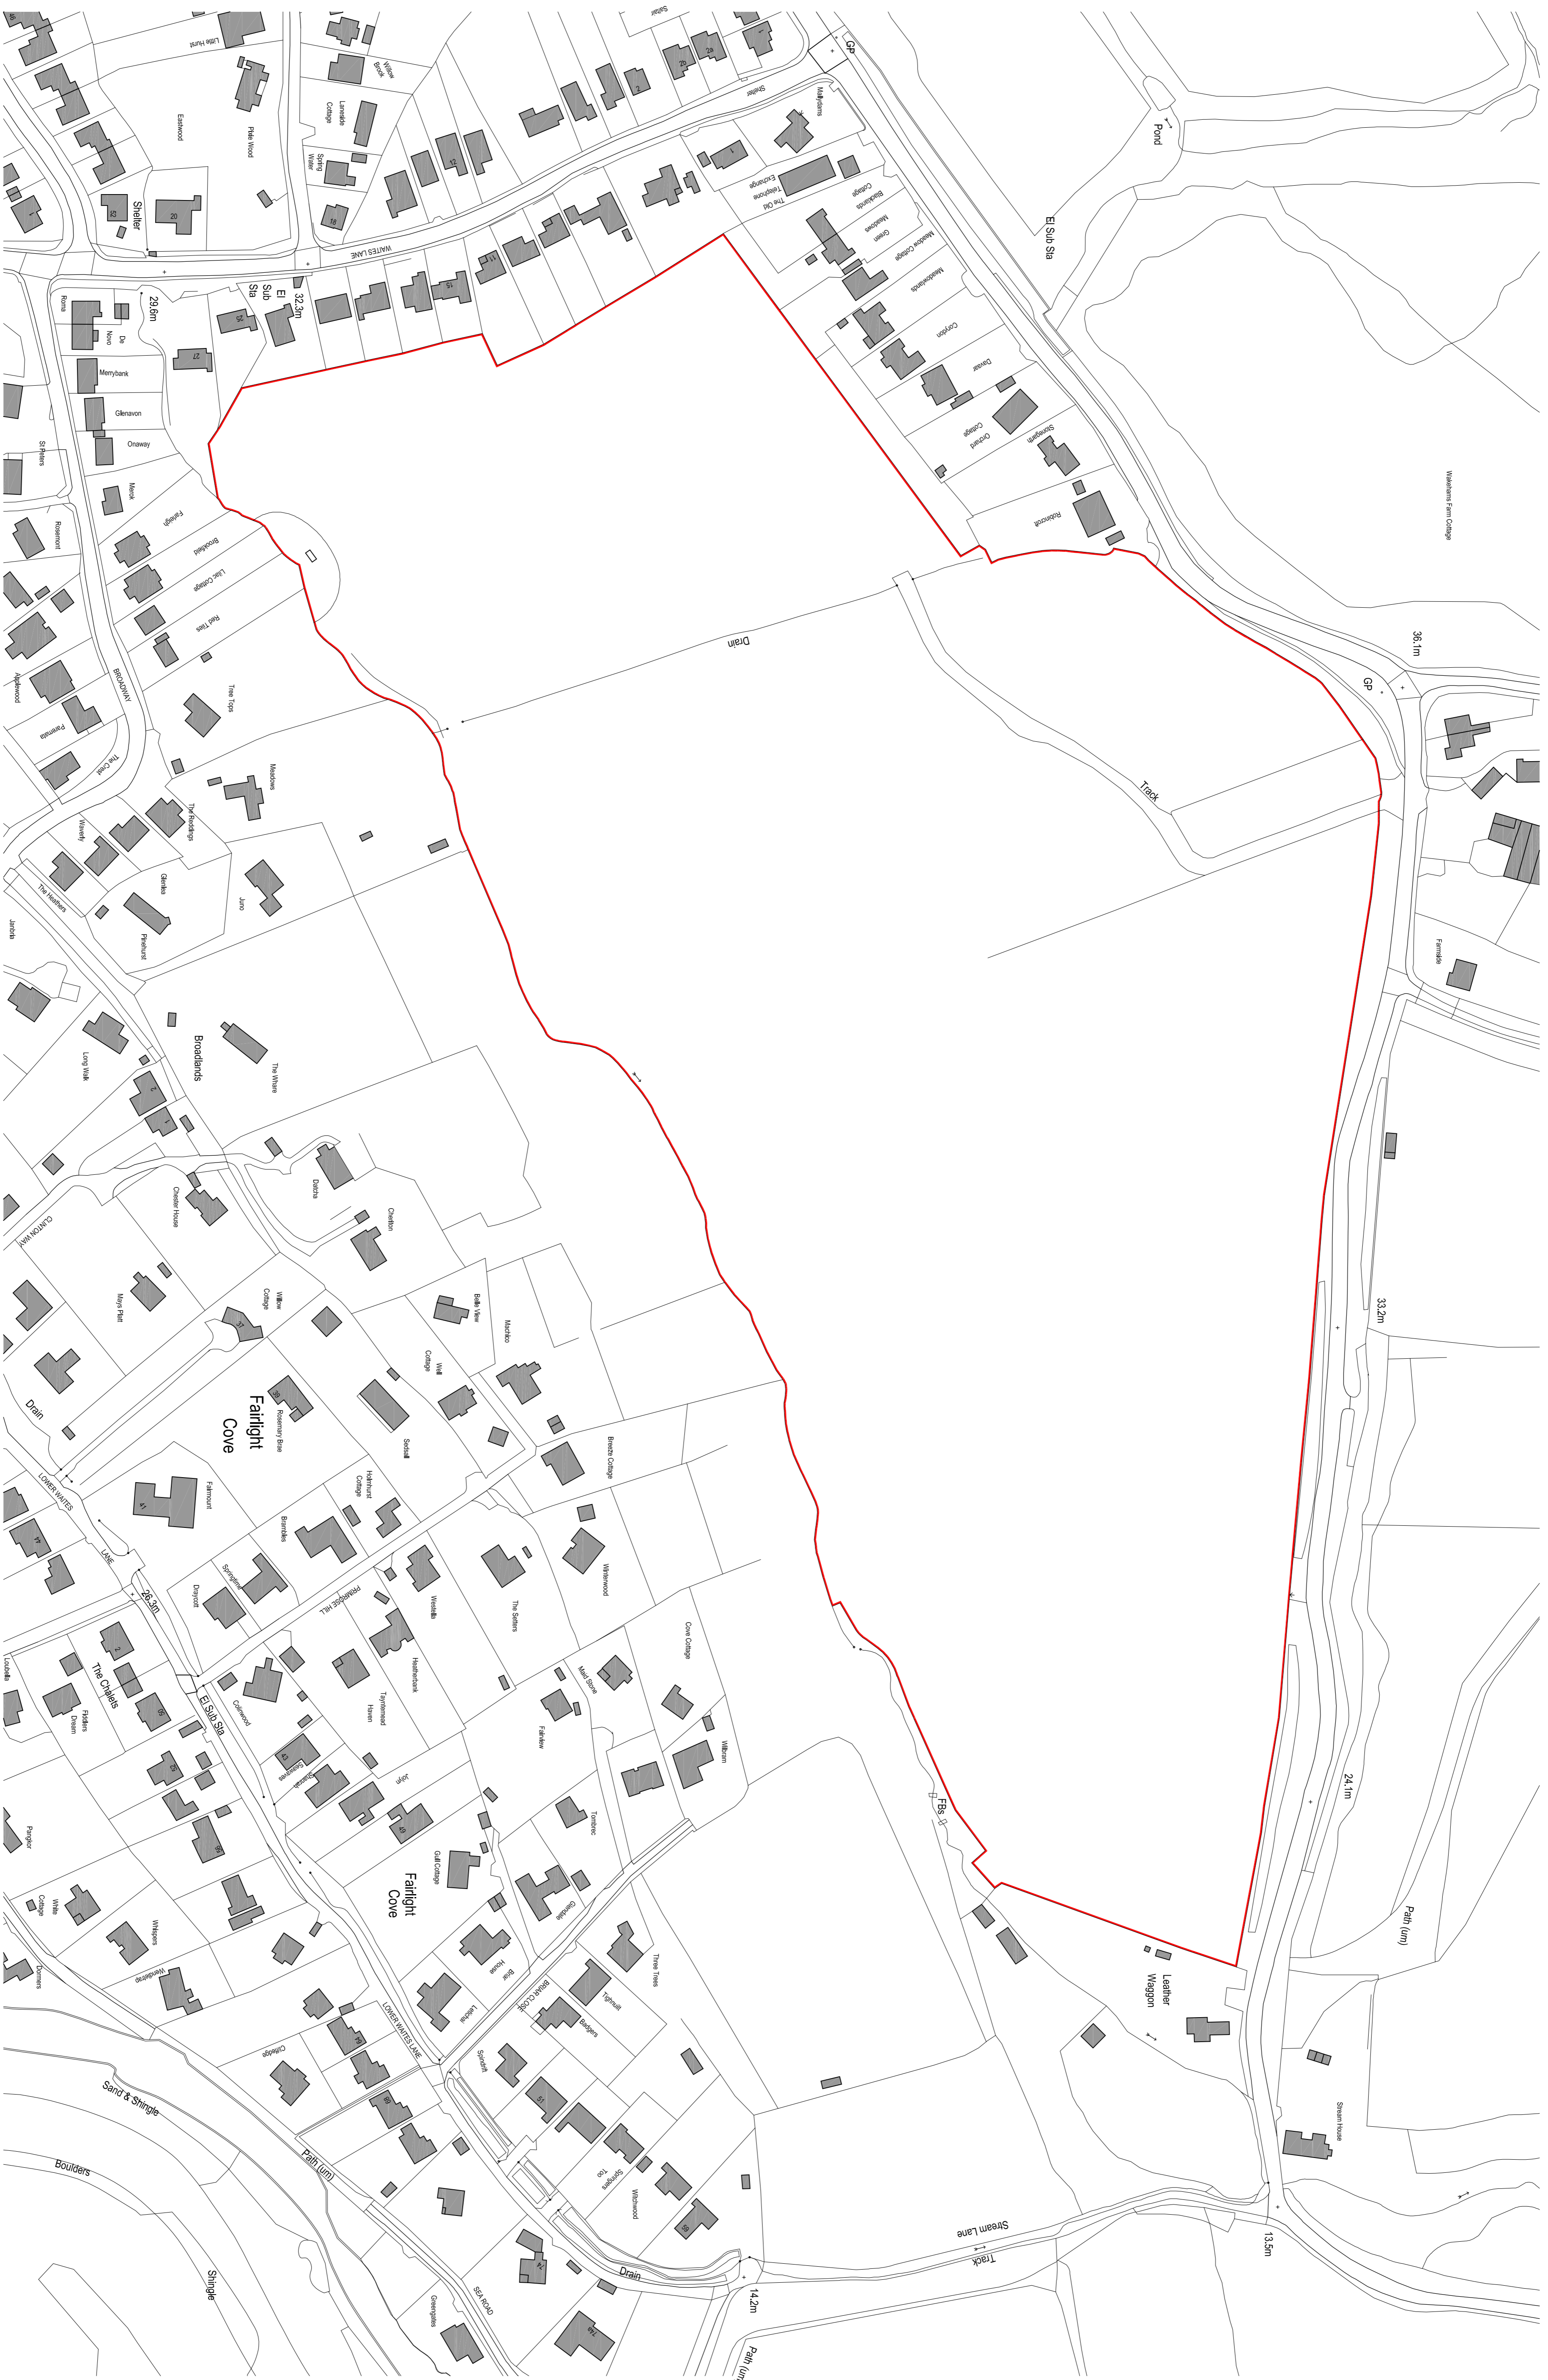


Construction (Design & Management) Regulations 2015

The CDAM 2015 regulations apply to this project. If constructed then the contractor should prepare a Construction Phase Plan for the project. Guidance on how to compile this is available from the HSE or CITA. If there is to be more than one contractor on the project (including sub-contractors) a health and safety file should also be created by the contractor at completion of the works for the client to retain.

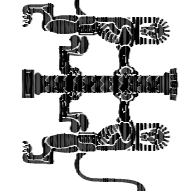

BBBH
Chartered Architects (Barrmouh) Ltd.

9 Duke Street, Dartmouth, Devon, TQ6 9PY
01803 834 076
office@bbbharrmouh.co.uk

PROJECT:
Proposed Residential Development
Fairlight Cove
ECS, SSSSI

DRAWING:
Existing Site Plan

DATE: November 2016 SCALE: 1:1250 @ A1

CREATED: TP CHECKER: -

Preliminary

PROJECT NO.:	DRAWING NO.:	REVISION:
3599	01	A

No dimensions to be scaled from this drawing. All sizes and dimensions to unless otherwise stated. This drawing is to be read in conjunction with all other project drawings and documents. Copyright © 2012