

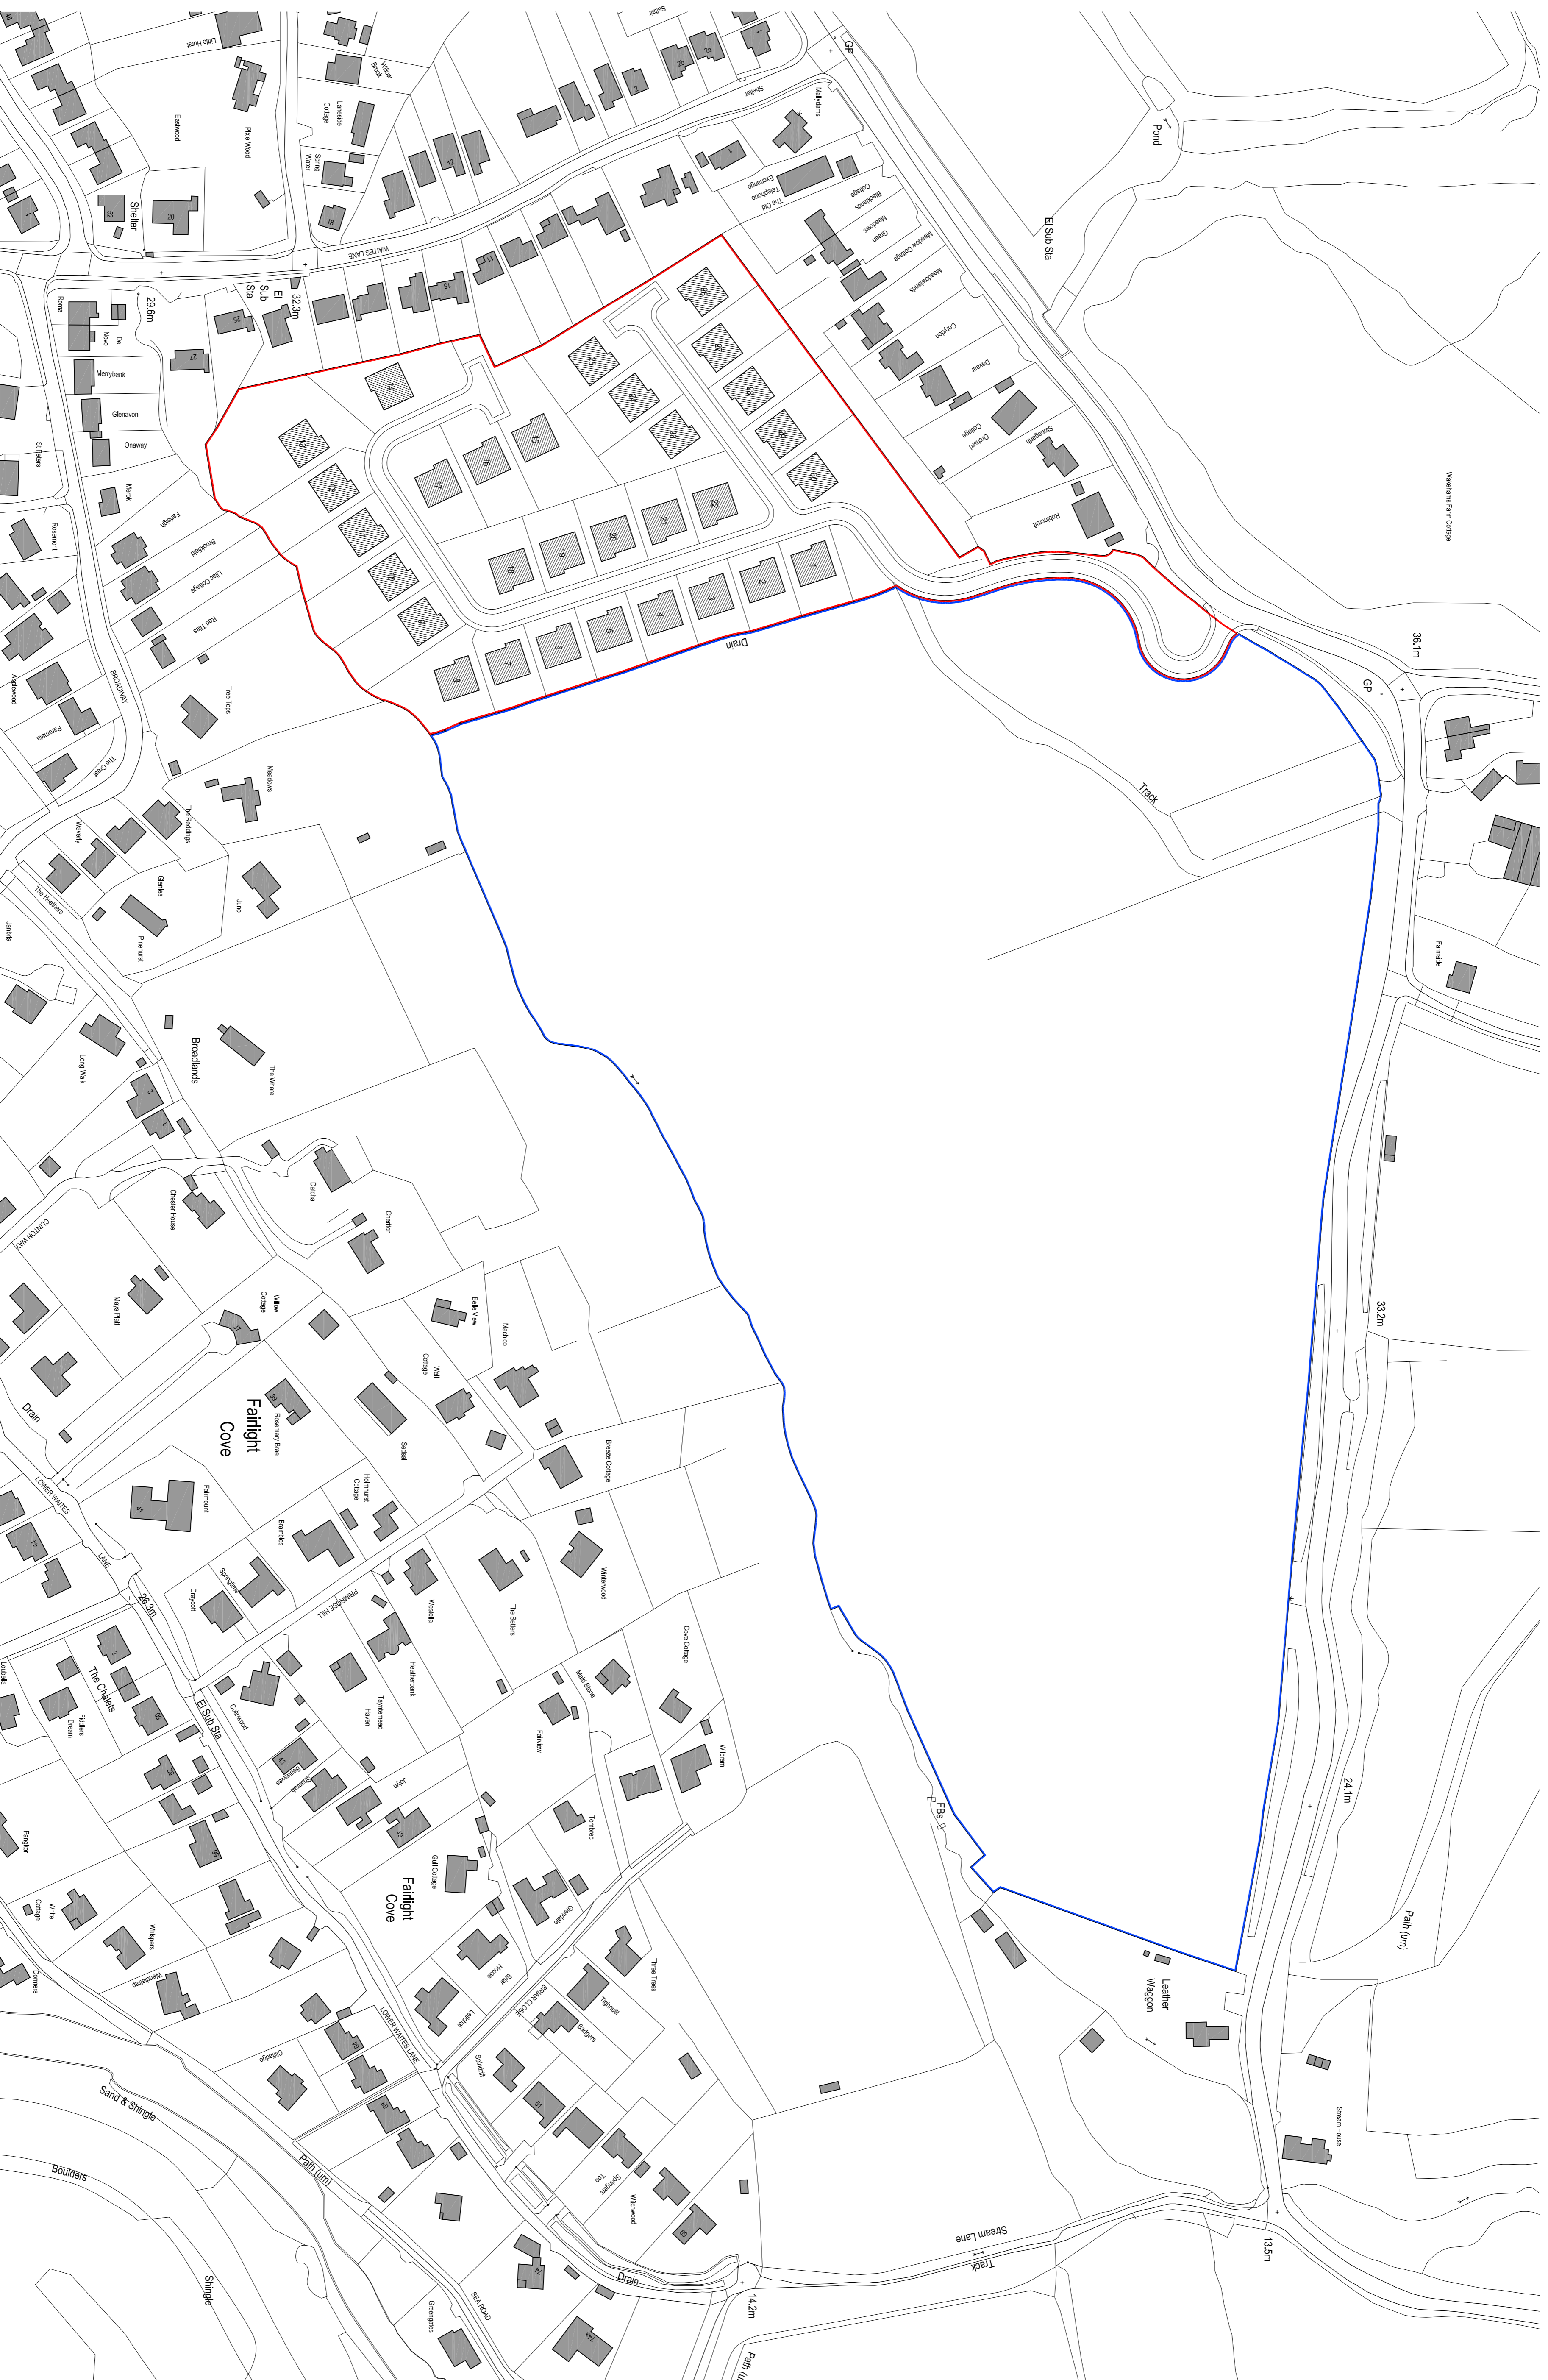


**Construction (Design & Management) Regulations 2015**  
 The CDMA 2015 regulations apply to this project. If construction then the contractor should prepare a Construction Phase Plan for the project. Guidance on how to complete this is available from the HSE or CITA. If there is to be more than one contractor on the project (including sub-contractors) a health and safety file should also be created by the contractor at completion of the works for the client to retain.

**Accommodation Schedule**  
 Large 5 bed, house 30

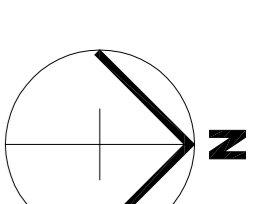

Ordnance Survey (c) Crown Copyright 2016. All rights reserved. Licence number 100022432

 

<p><b>PROJECT:</b>          Proposed Residential Development  <b>Wakeham's Farm</b>          East Sussex</p>		<p><b>DATE:</b> November 2016  <b>CREATOR:</b> TP</p>	
<p><b>DRAWING:</b>  <b>OPTION ONE</b>  <b>Proposed Site Plan</b></p>		<p><b>SCALE:</b> 1:1250 @ A1  <b>CHECKER:</b> -</p>	
<p><b>PROJECT NO.:</b> 3599</p>		<p><b>DRAWING NO.:</b> 10</p>	
<p><b>REVISION:</b> A</p>		<p><b>CREATOR:</b> TP</p>	
<p><b>Preliminary</b></p>			

**BBH**  
 Chartered Architects (Barrington) Ltd.  
 9 Duke Street, Dartmouth, Devon, TQ6 9PY  
 01803 834 076  
 office@bbhdartmouth.co.uk

No dimensions to be called from this drawing. All sizes and dimensions to unless otherwise stated. This drawing is to be read in conjunction with all other project drawings and documents. Copyright © 2012