
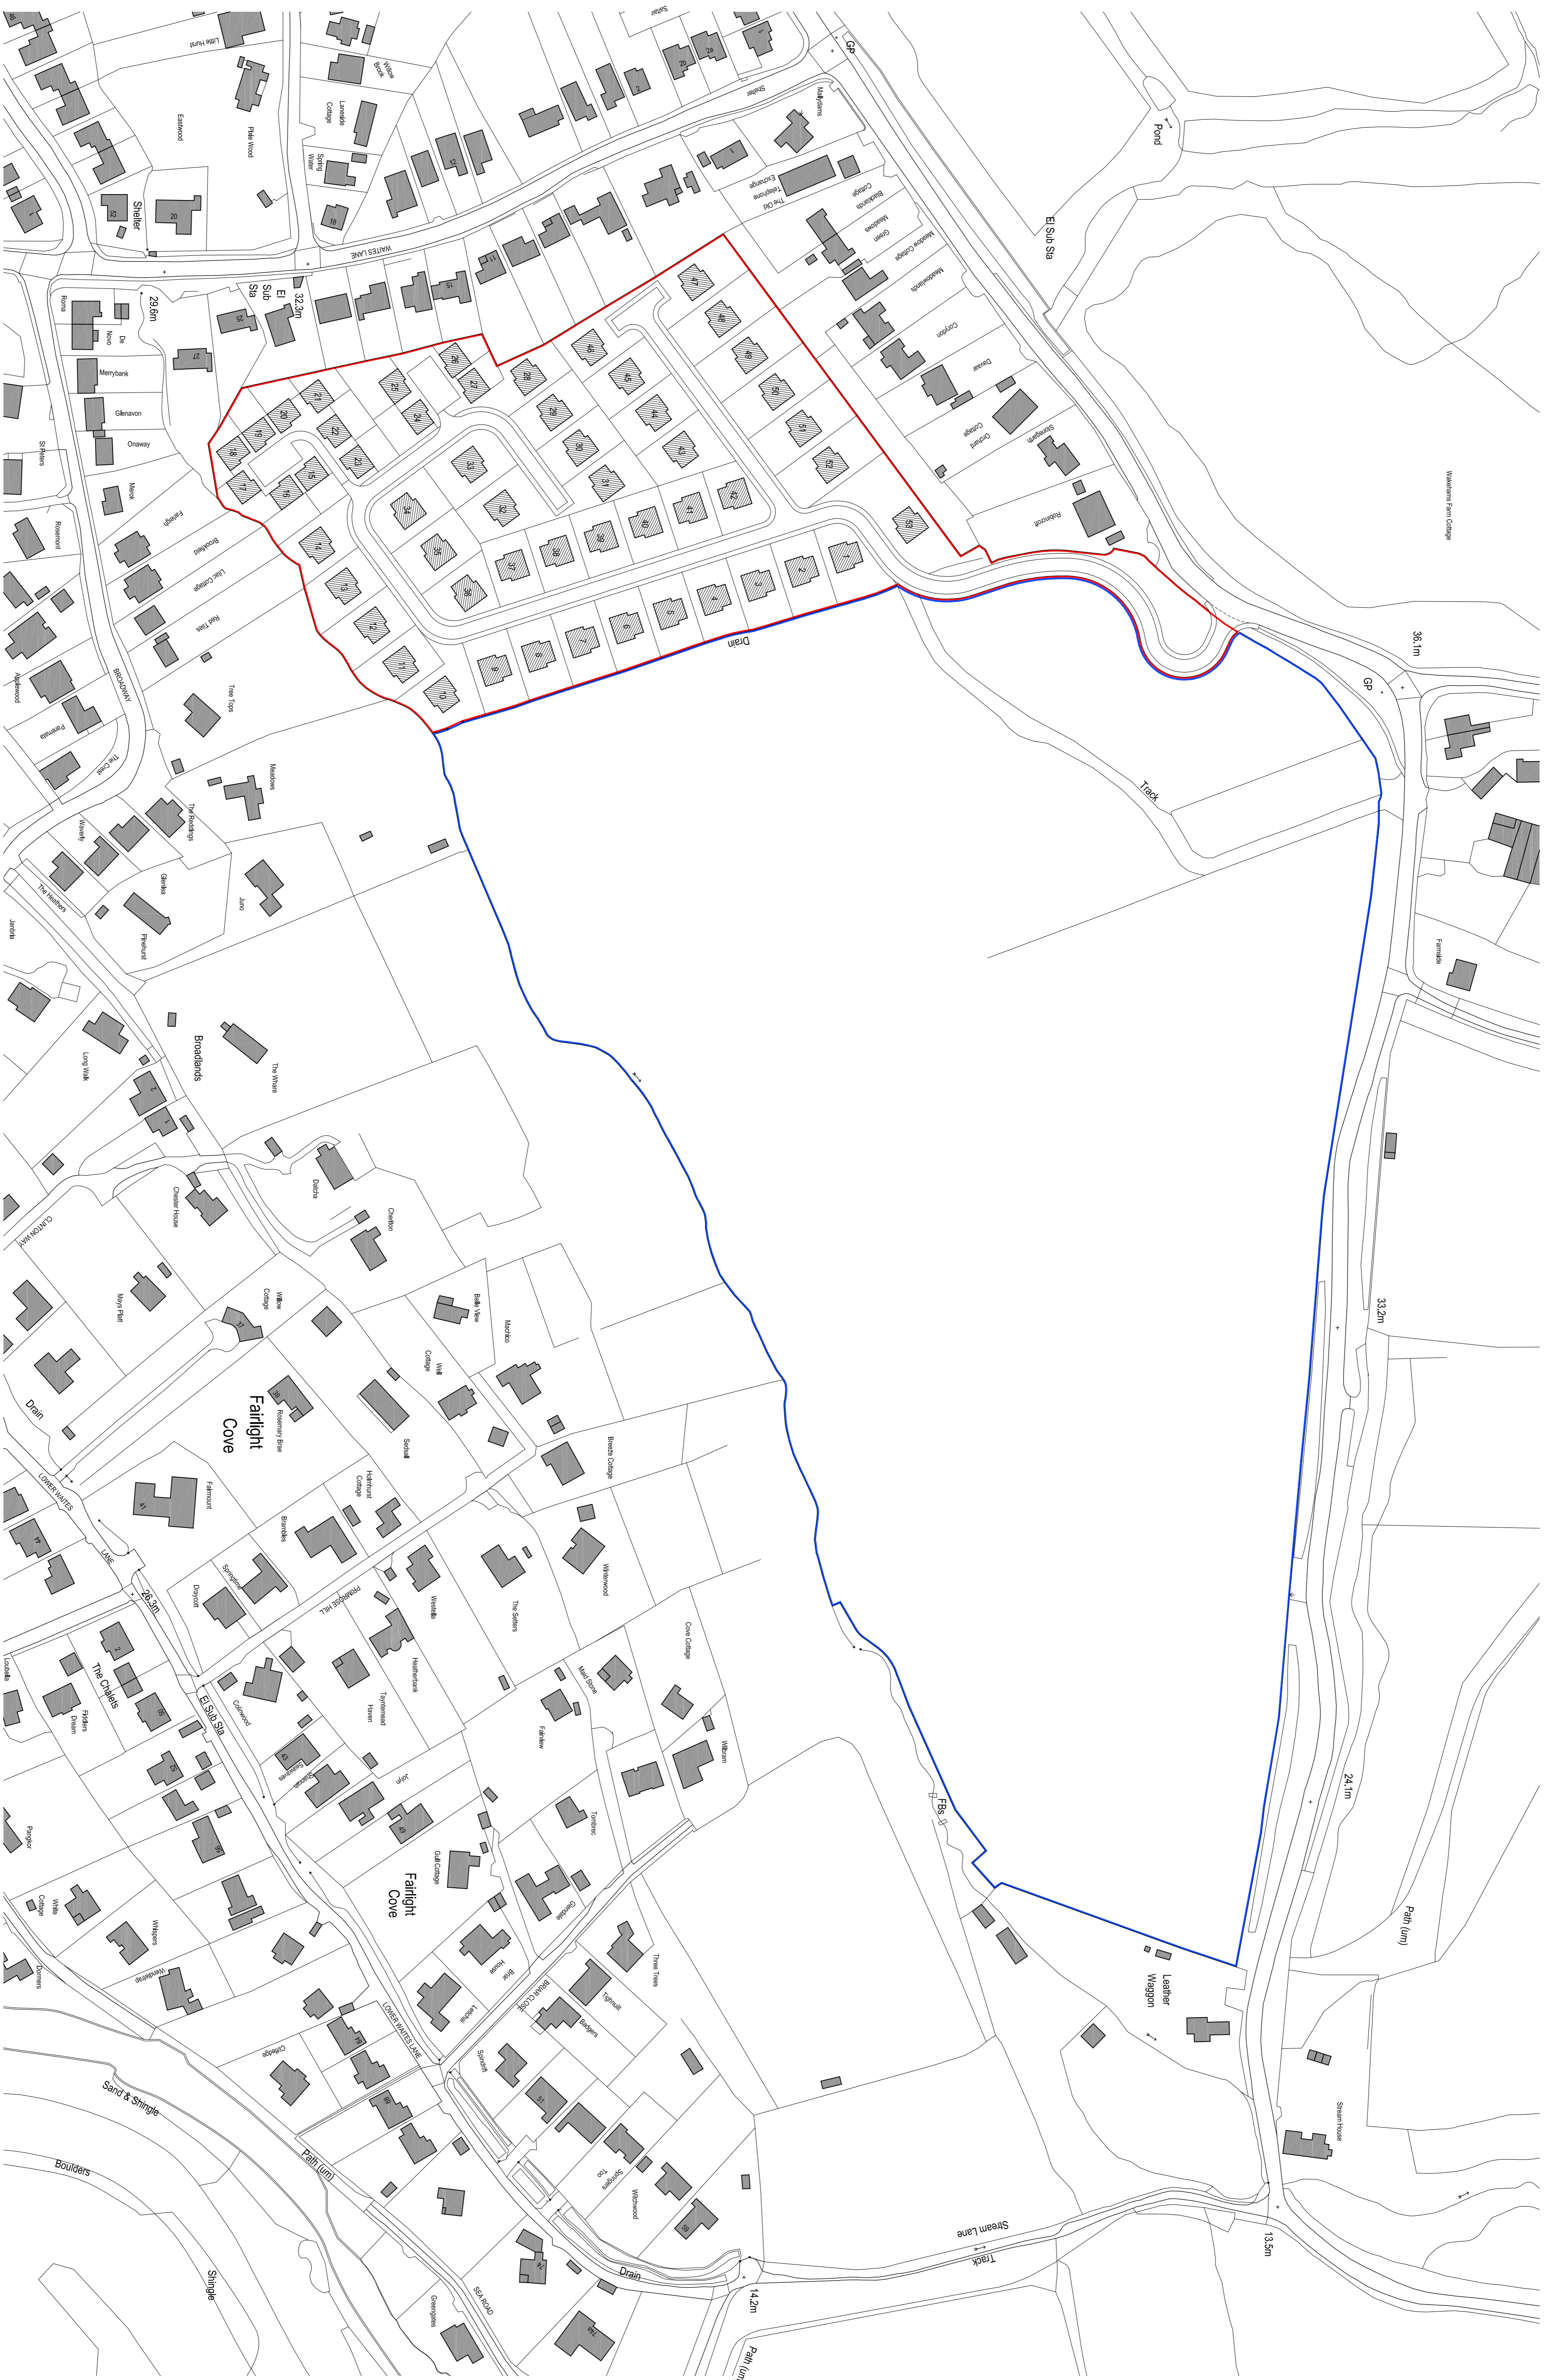


**Construction (Design & Management) Regulations 2015**  
 The CDMA 2015 regulations apply to this project. If construction then the contractor should prepare a Construction Phase Plan for the project. Guidance on how to complete this is available from the HSE or CTEA. If there is to be more than one contractor on the project (including sub-contractors) a health and safety file should also be created by the contractor at completion of the works for the client to retain.

Accommodation Schedule		
3 bed, bungalow	13	
4/5 bed, house	40	

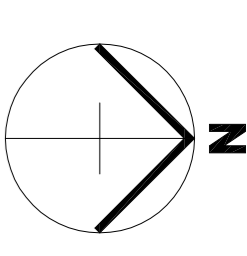

Ordnance Survey (c) Crown Copyright 2016. All rights reserved. Licence number 100022432

1:1250  
 0m 20m 40m 60m 80m 100m 120m

<p><b>BBH</b>          Chartered Architects (Barrmouth) Ltd.          9 Duke Street, Dartmouth, Devon, TQ6 9PY          office@bbhdartmouth.co.uk</p>		<p><b>PROJECT:</b>          Proposed Residential Development          Wakeham's Farm</p>	
<p><b>DRAWING:</b>          OPTION TWO          Proposed Site Plan</p>		<p><b>DATE:</b> November 2016    <b>SCALE:</b> 1:1250 @ A1  <b>CREATOR:</b> TP    <b>CHECKER:</b> -</p>	
<p><b>PROJECT NO.:</b> 3599    <b>DRAWING NO.:</b> 20    <b>REVISION:</b> A</p>		<p><b>CREATOR:</b> TP    <b>CHECKER:</b> -</p>	
<p><i>Preliminary</i></p>			

No dimensions to be called from this drawing. All sizes and dimensions to unless otherwise stated. This drawing is to be read in conjunction with all other project drawings and documents. Copyright © 2012